

PROPOSITION 1



ADDITION



ALTERATIONS

PROPOSITION 2




ADDITION



ALTERATIONS


	EXISTING	ADDITION	TOTAL
1ST FLOOR	63,425 SF	18,525 SF	81,950 SF
2ND FLOOR	42,680 SF	13,475 SF	56,155 SF
TOTAL	106,105 SF	32,000 SF	138,105 SF

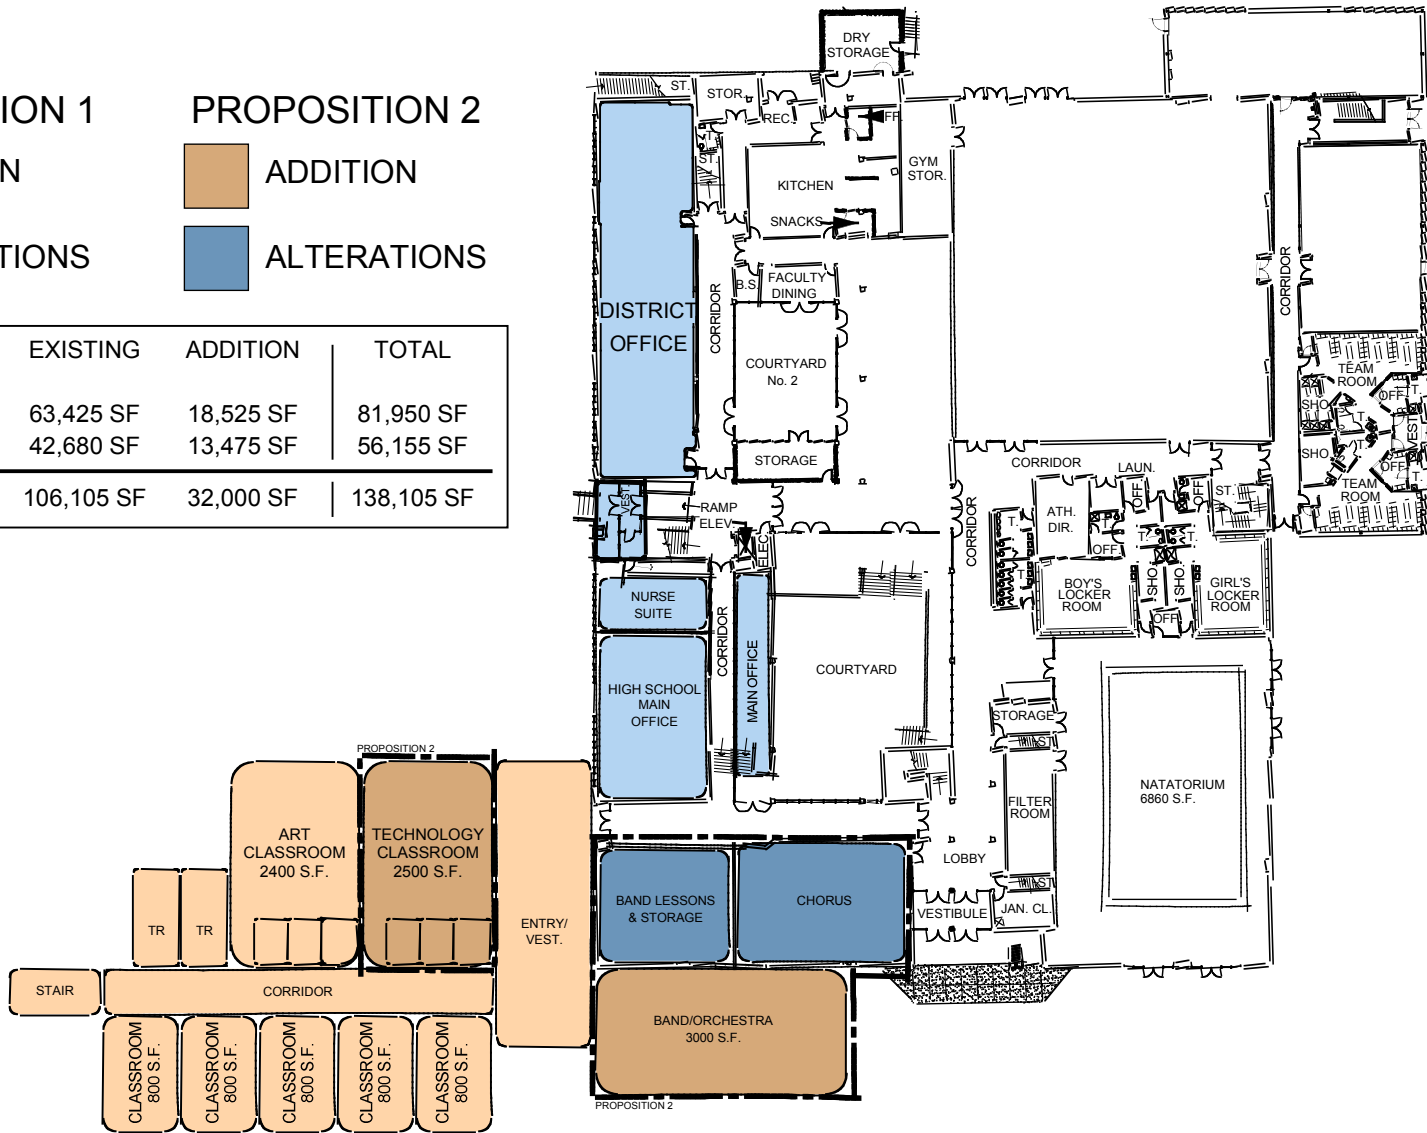

1
SK2.2

FIRST FLOOR PLAN

Scale: 1" = 60'-0"

 

SED# 61-08-01-04-0-004-012

February 2007

LANSING CENTRAL SCHOOL DISTRICT ADDITIONS AND ALTERATIONS - SENIOR HIGH SCHOOL

COPYRIGHT © 2006.

